


GROUND FLOOR PLAN

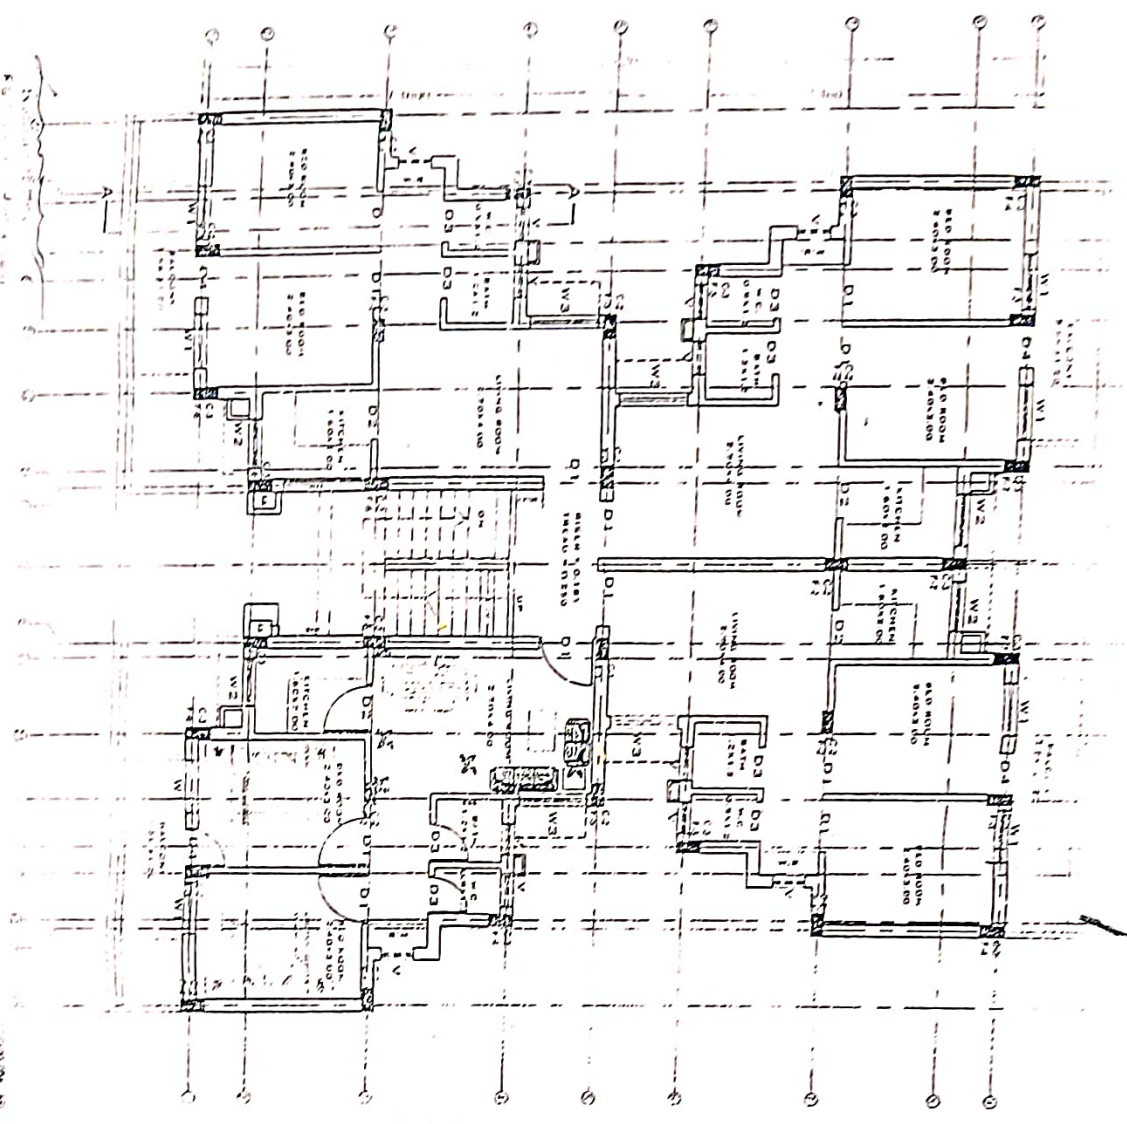

AREA FOR FLATS (PER UNIT)

BUILT UP AREA	41.70 SQ.M.
BALCONY (50%)	2.13 SQ.M.
CORRIDOR & STAIRCASE	2.22 SQ.M.
AREA PER FLAT	
SUPER BUILT UP AREA	47.15 SQ.M. (1507.550 SQ.FT.)

SCHEDULE OF OPENING

S.NO.	TYPE	SIZE	SILL LVL.	LIN. LVL.
1.	D1	1.00X2.10		2.10
2.	D2	0.90X2.10		2.10
3.	D3	0.75X2.10		2.10
4.	D4	0.75X2.70		2.70
5.	W1	1.00X1.90	0.80	2.70
6.	W2	1.20X1.70	1.00	2.70
7.	W3	1.20X1.90	0.80	2.70
B.	V	0.60X0.60	1.50	2.10

ANY DISCREPANCY SHOULD BE BROUGHT TO THE NOTICE OF THE PLANNING CELL

TYPE DESIGN OF L.I.G. FLATS (G+3)

GROUND FLOOR PLAN

ORGNO: SHINGO 10101810 SCALE: 1:100
 DATE: 29.11.2010 SHE NO: 1
 DEATHY: S. S. RAJAPURMITHI CHD. NY 2

A. KAILASHI NAKHANI
 ASSISTANT ARCHITECT


S. JAYANANDA
 SENIOR DRAWING OFFICER

CHANDAN TANK
 EXECUTIVE ENGINEER

11, ANANDAPURAM
 CHENNAI - 600 029

RAJASHAHI ENGINEERING STORE

115

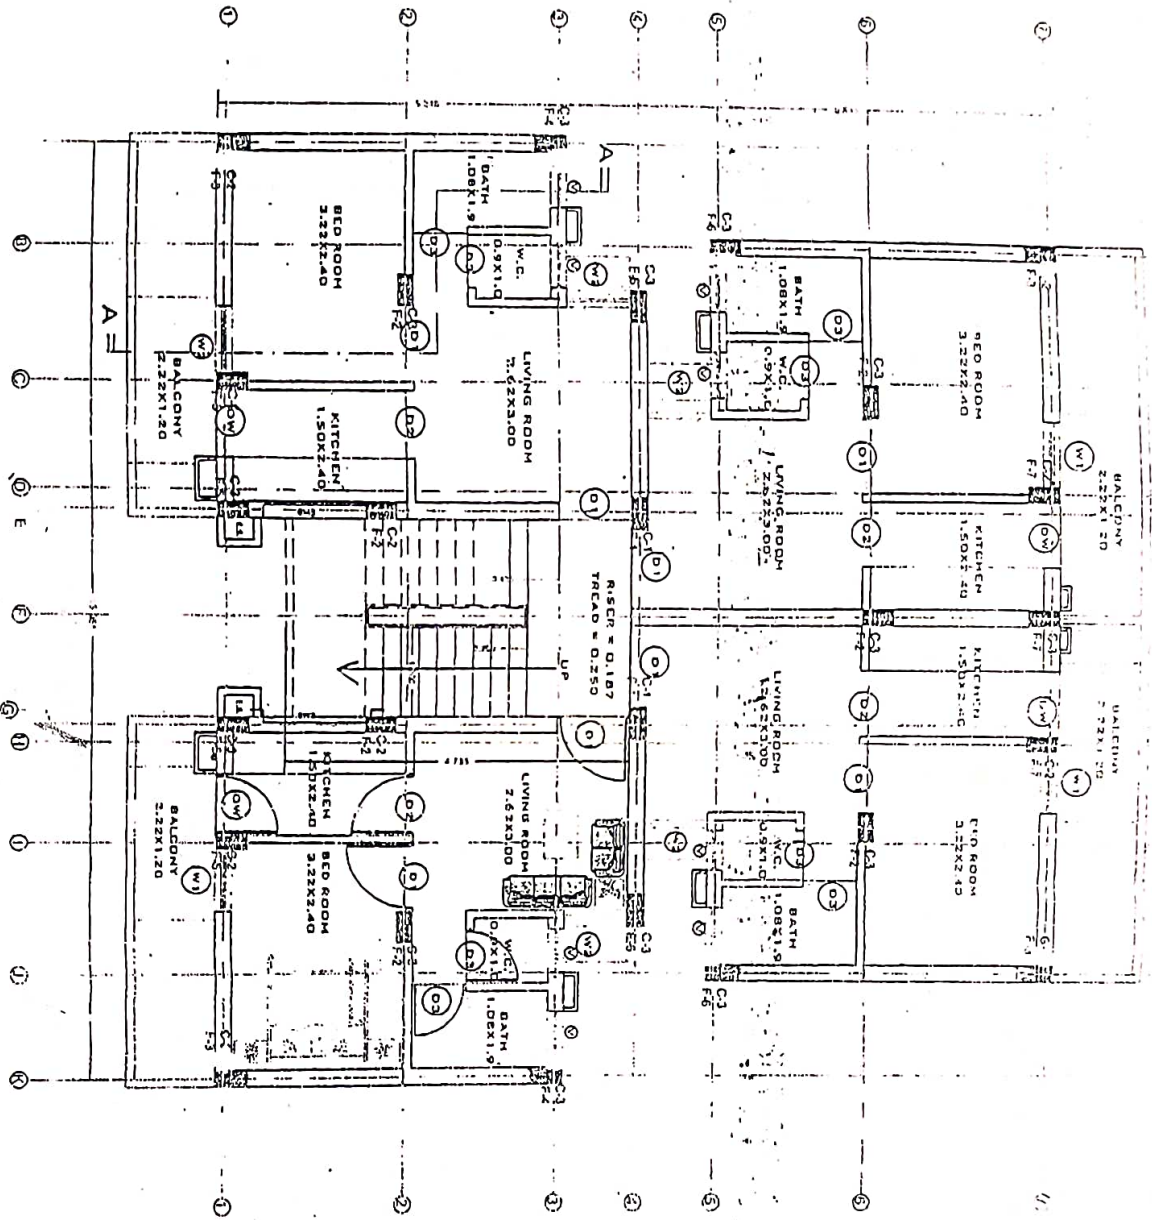

AREA FOR FLATS (PER UNIT)

BUILT UP AREA	27.80 SQ.M.
BALCONY (50%)	1.35 SQ.M.
CORRIDOR & STAIRCASE	3.24 SQ.M.
AREA PER FLAT	
* SUPPER BUILT UP AREA	32.39 SQ.M. (349.6 SQ.FT.)

SCHEDULE OF OPENING

S.NO.	TYPE	SIZE	SILLEL.
1.	D1	1.00X2.10	2.10
2.	D2	0.90X2.10	2.10
3.	D3	0.75X2.10	2.10
4.	DW	0.90X2.70	2.70
5.	W1	1.00X1.90	0.80
6.	W2	0.90X1.90	0.80
7.	V	0.50X0.50	1.50

ANY DISCREPANCY SHOULD BE BROUGHT TO THE NOTICE OF THE PLANNING CELL.

TYPE DESIGN OF E.W.S. FLATS(G+3)

GROUND FLOOR PLAN

DRG. NO. - RMB/C2010/EWS/TW6	SCALE - 1:100
DATE - 30-11-2010	FILE NO. -
DEALT BY - B.S. RAJASURDIT	CHK. BY -

1. <i>MP</i> I. RAJESH NARAINI ASSISTANT ARCHITECT	2. <i>MP</i> P. K. SHARMA SENIOR TOWN PLANNER
--	---

(M. J. JAIN) ADDL. CHIEF TOWN PLANNER	(M. S. AGARWAL) CHIEF ENGINEER
--	-----------------------------------

GROUND FLOOR PLAN

Resident Engineer
Rajasthan Housing Board
Div. Barmer

RAJASTHAN HOUSING BOARD