



अजमेर विकास प्राधिकरण, अजमेर




टोडरमल मार्ग, अजमेर - 305001

डी-मार्ट, पंचशील नगर के पास शानदार व्यावसायिक भूखण्ड व आवासीय भूखण्ड (फ्लेट्स) की भव्य ई-नीलामी

अमानत राशि जमा कराने एवं बोली लगाने की प्रारम्भिक दिनांक एवं समय
29.01.2020, 00:00 बजे

अमानत राशि जमा कराने की अन्तिम दिनांक एवं समय
25.02.2020, 11:59 बजे

बोली लगाने की अन्तिम दिनांक एवं समय
26.02.2020, 15:00 बजे

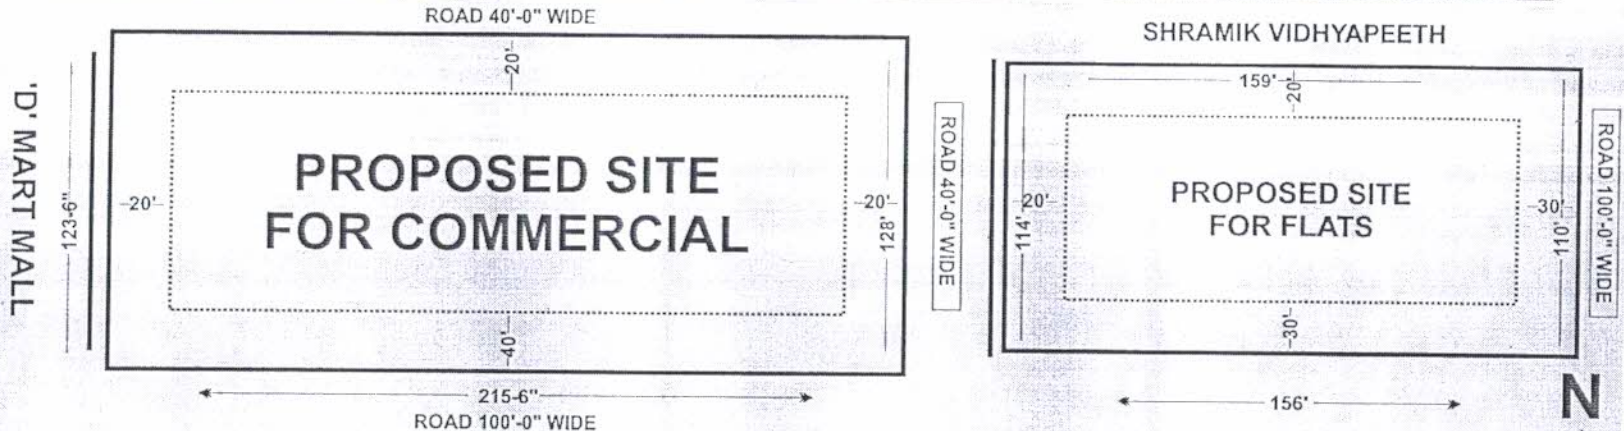

| क्षेत्रफल (व.मी.) | बी.ए.आर. (बिना वेटरमेन्ट लेवी) | ऊँचाई | अधिकतम आच्छादित क्षेत्र | बोली प्रारम्भ करने की दर (प्र.व.मी.) | अमानत राशि |
|---------------------------|--------------------------------|----------------------------------|-------------------------|--------------------------------------|------------------------|
| 2517.57 व. मी. व्यावसायिक | 2.0 | एकीकृत भवन विनियम 2017 के अनुसार | 40% | रुपये 60,000/- वर्ग मीटर | 2% = रुपये 30,21,084/- |
| 1639.41 व. मी. फ्लेट्स | 2.0 | एकीकृत भवन विनियम 2017 के अनुसार | सेटबैक क्षेत्र के अन्दर | रुपये 45,000/- वर्ग मीटर | 2% = रुपये 14,75,469/- |

नीलामी की शर्तों के लिये हमारी वेबसाईट www.urban.rajasthan.gov.in/ada अथवा www.adaajmer.org देखें या सम्पर्क करें फोन नं. 0145-2627748, 2627749

Size 18/24

Signature

Signature

U.I.T. PLOTS


ROAD 40'-0" WIDE

ROAD 40'-0" WIDE

ROAD 40'-0" WIDE

ROAD 100'-0" WIDE

ROTARY CLUB

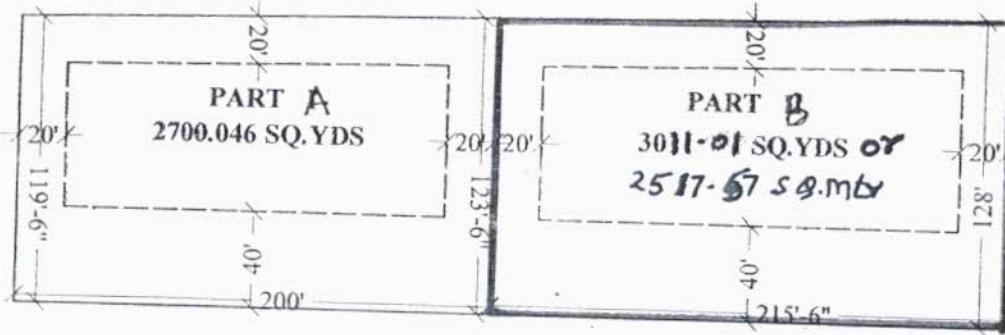


PROPOSED SITE SHOWN RED

24/01/2020
(J & A DA)

24/01/2020
ATP, ADA

REVISED PLAN OF COMMERCIAL III BLOCK 'A' PANCHSHEEL NAGAR SCHEME, NEAR ROTARY CLUB, AJMER

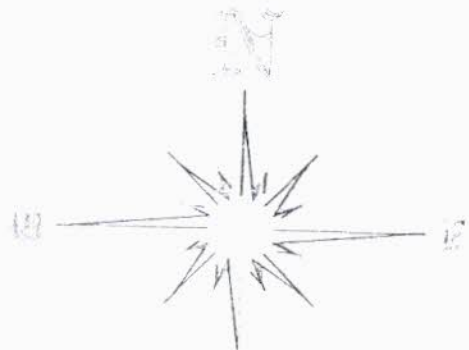

Scale :- 1"=80'-0"

R.K. Ajmera
SURVEYED BY:
R.K. AJMERA
(SURVEYOR)

Sharad Sarswat
DRAWN BY:
SHARAD SARSWAT
(D/man)

S.K. Sharma
CHECKED BY:
S.K. SHARMA
(Sr.D/man)

Rajesh Verma
(RAJESH VERMA)
Deputy Town Planner
U.I.T. AJMER


A. Husen
(A. HUSEN)
Secretary
U.I.T. AJMER

URBAN IMPROVEMENT TRUST

957


95

SHRAMIK VIDHYAPEETH

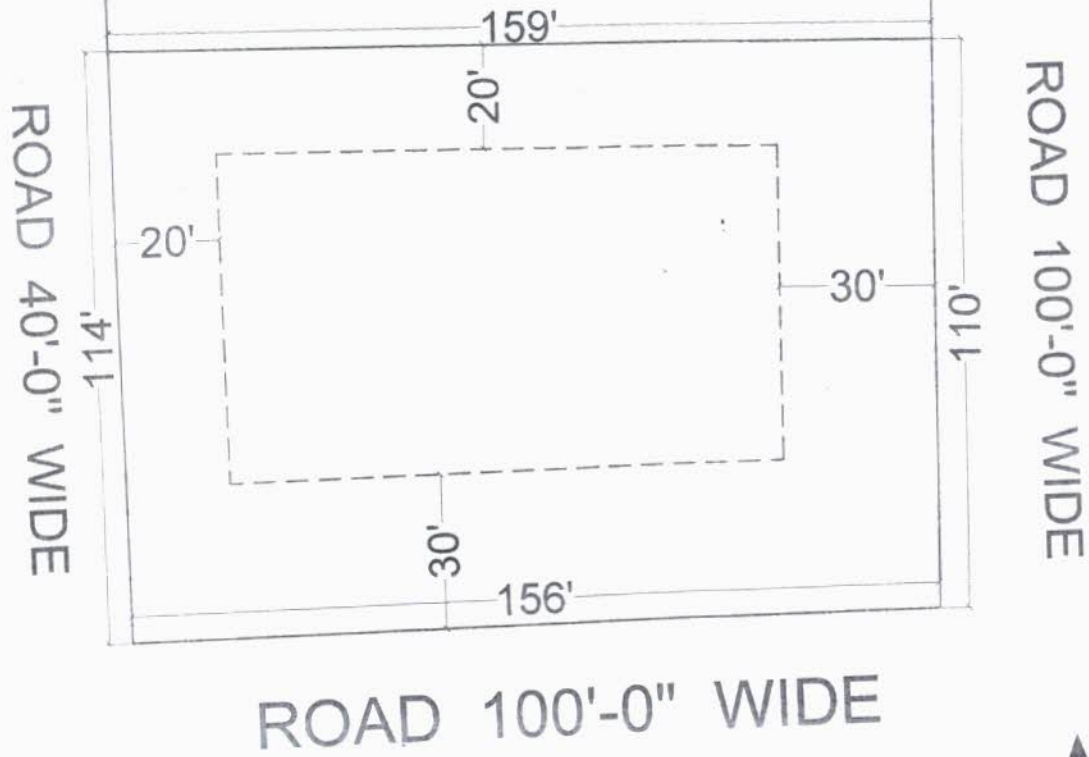

NOTE :-

1. PLOT AREA :- 1960.00 Sq.Yds. OR 1639.41 SQ. Mtrs.
2. PLOT SHOWN IN RED
3. SET BACKS :- 30'-0", 20'-0", 30'-0", 20'-0"
4. COVERAGE :- WITHIN SET-BACKS
5. B.A.R. :- 2.0
6. HEIGHT = AS PER BUILDING BY-LAWS 2017
7. RAIN WATER HARVESTING IS COMPULSORY AS PER LAW

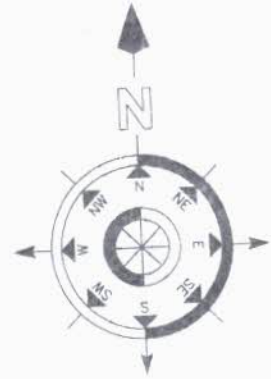

| | | | | | | |
|---------|----------|-----------|----------|----------|-----------|-----------|
| | | | | | | |
| PATWARI | JR. ENG. | TEHSILDAR | A. T. P. | D. T. P. | EXE. ENG. | DY. COMM. |



SITE-PLAN FOR FLATS NEAR 'D' MART AT PANCHSHEEL NAGAR SCHEME 'A' BLOCK, AJMER

SCALE: 1"=40'-0"

AJMER DEVELOPMENT AUTHORITY , AJMER. 305006

श्रीराम प्रसाद जी अटल भवन