
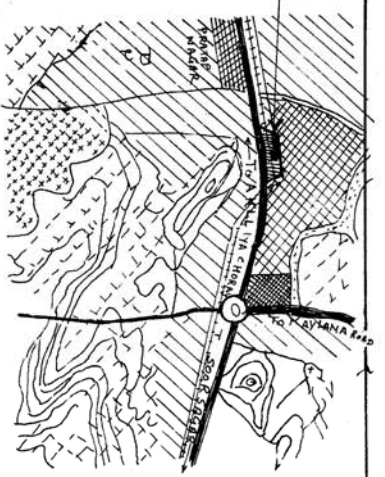


PROPOSED SITE

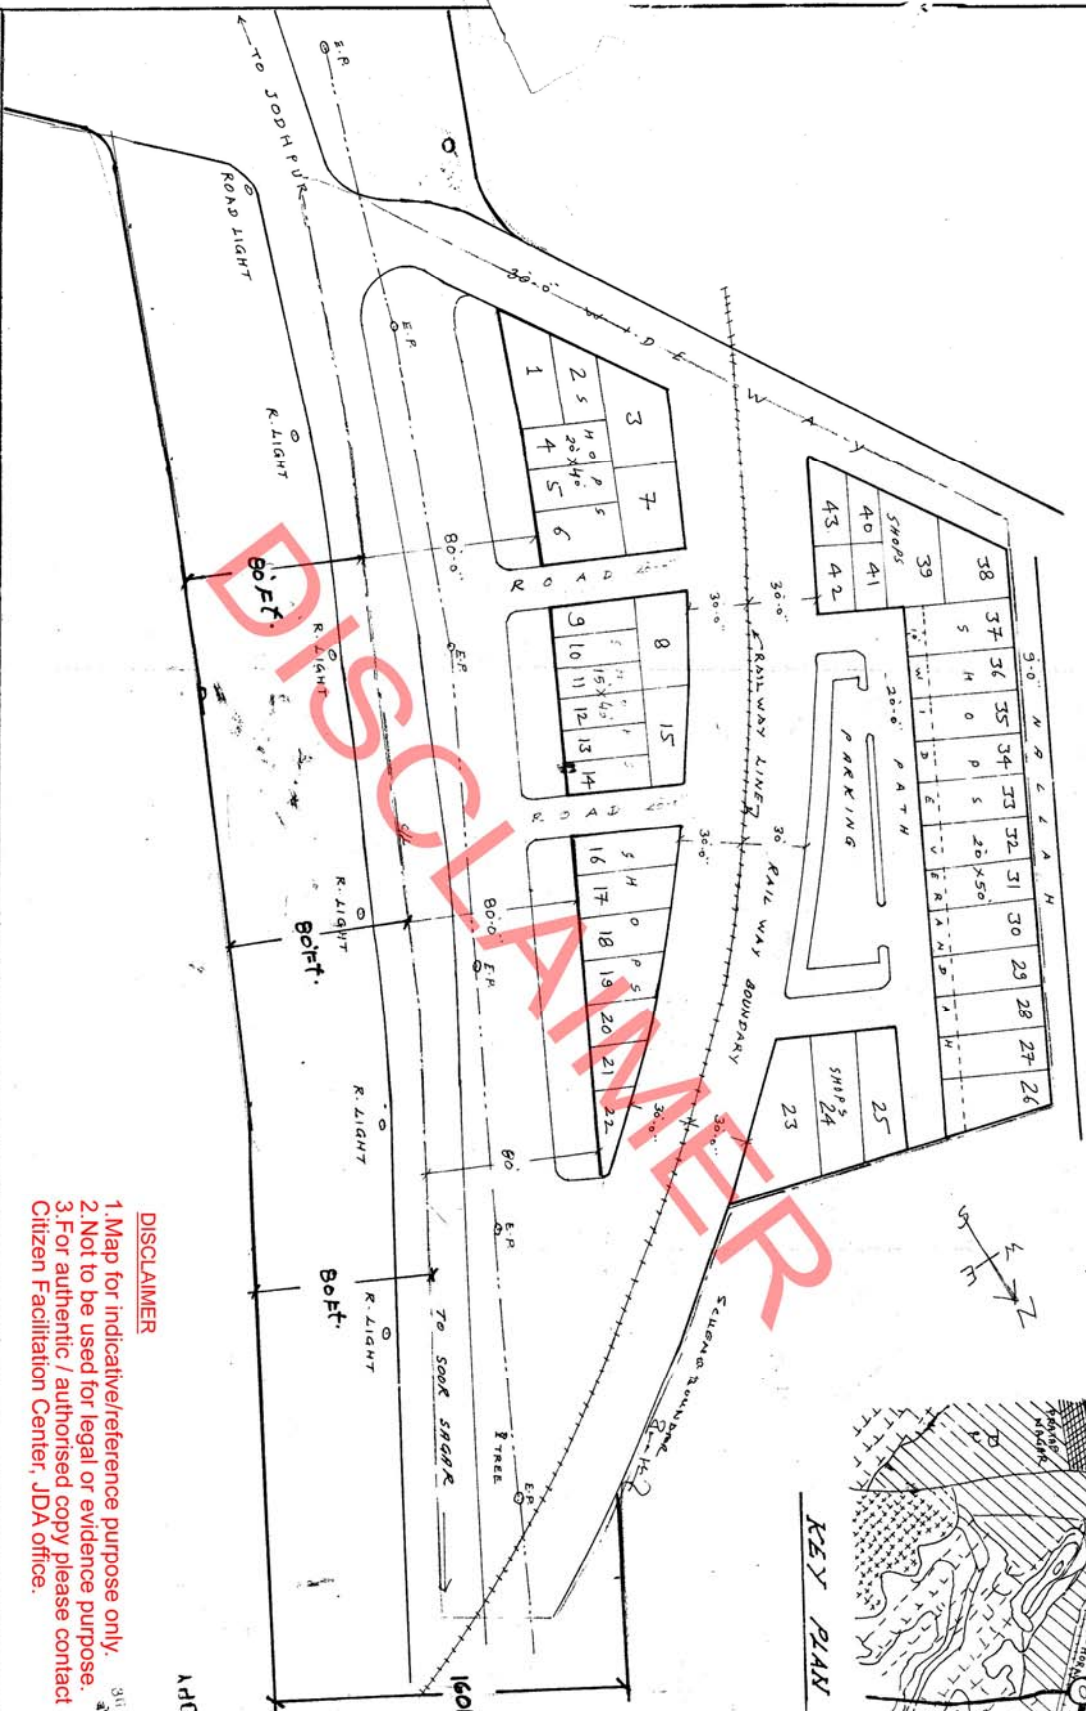

KEY PLAN

SCHEDULE OF PLOTS

S.No.	SHOPS SIZE	NOS.
1.	20x50'	12
2.	20x40'	03
3.	15x40'	06
4.	20x -	22
TOTAL		43

5. SCHEME ROUNDABOUT SHOWN IN ENCL.

Enclosure to srpl letter No. DZ 1623 YPK dated 28/10/98.

ADG. ENR
 30/10/98
 30/10/98

- DISCLAIMER**
1. Map for indicative/reference purpose only.
 2. Not to be used for legal or evidence purpose.
 3. For authentic / authorised copy please contact Citizen Facilitation Center, JDA office.

PROPOSED SHOPS ON KHASRA NO. 776/1 GANGLA AT SOOR SAGAR ROAD JODHPUR.

SURVEY BY:-
 (RAMESHVAR DAL JEN. V.K.
 DRAWN BY:- AND MANU D.S.
 CHECKED BY:- D.C. BHAKAR
 DATE 08/10/98
 SCALE - 1"=40 FT. DATE - 24-1-98

DEPUTY TOWN PLANNER
 URBAN IMPROVEMENT TRUST
 JODHPUR.