


LAYOUT PLAN OF E-AUCTION COMMERCIAL PLOTS AT 120 FEET ROAD MUNICIPAL BOARD NATHDWARA (DETAILS OF CORNER PLOTS)

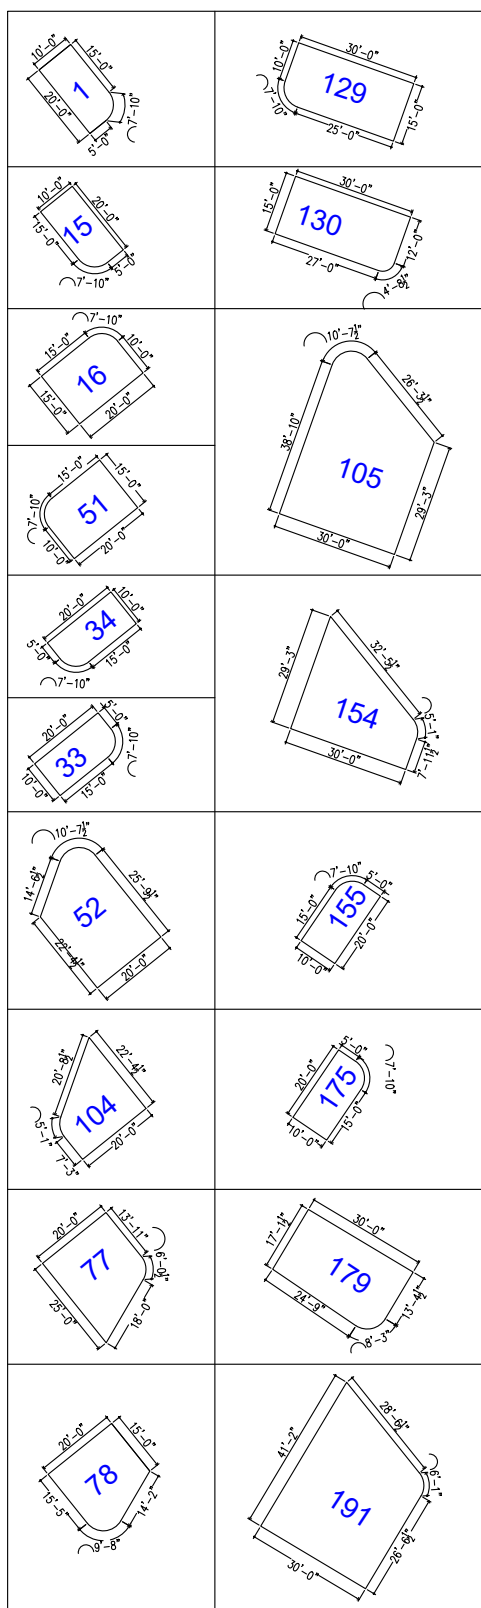

CORNER PLOT NO.	AREA IN SQ. FEET
1	194.63
15	194.63
16	294.63
33	194.63
34	194.63
51	294.63
52	552.92
77	421.56
78	364.85
104	321
105	1138.13
129	444.63
130	448.07
154	598.59
155	194.63
175	194.63
179	533.19
191	1065
TOTAL	7644.98

PROJECT NAME:

LAYOUT PLAN OF E-AUCTION COMMERCIAL PLOTS AT 120 FEET ROAD MUNICIPAL BOARD NATHDWARA

DETAILS-

LEGENDS	SYMBOLS	LEGENDS	SYMBOLS
WALKWAY		KHASRA	
PARK		BT ROAD	
PARKING			
WIRE FENCING			
KACHA RASTA			
B. WALL			

Drawn By:
AR. AKSHAYA VASHISTHA

CLIENT :
NAGAR PALIKA
NATHDWARA (RAJ.)



R-TECH INFRA ASSOCIATES
204- 2ND FLOOR, SUN N MOON BUILDING, BELVEDERE
PARK , SWAGE FARM ROAD, GOVINDPUR
PIN- 302019 JAIPUR (RAJ)