


DIGITAL INDEX PLAN OF SHIVGANJ

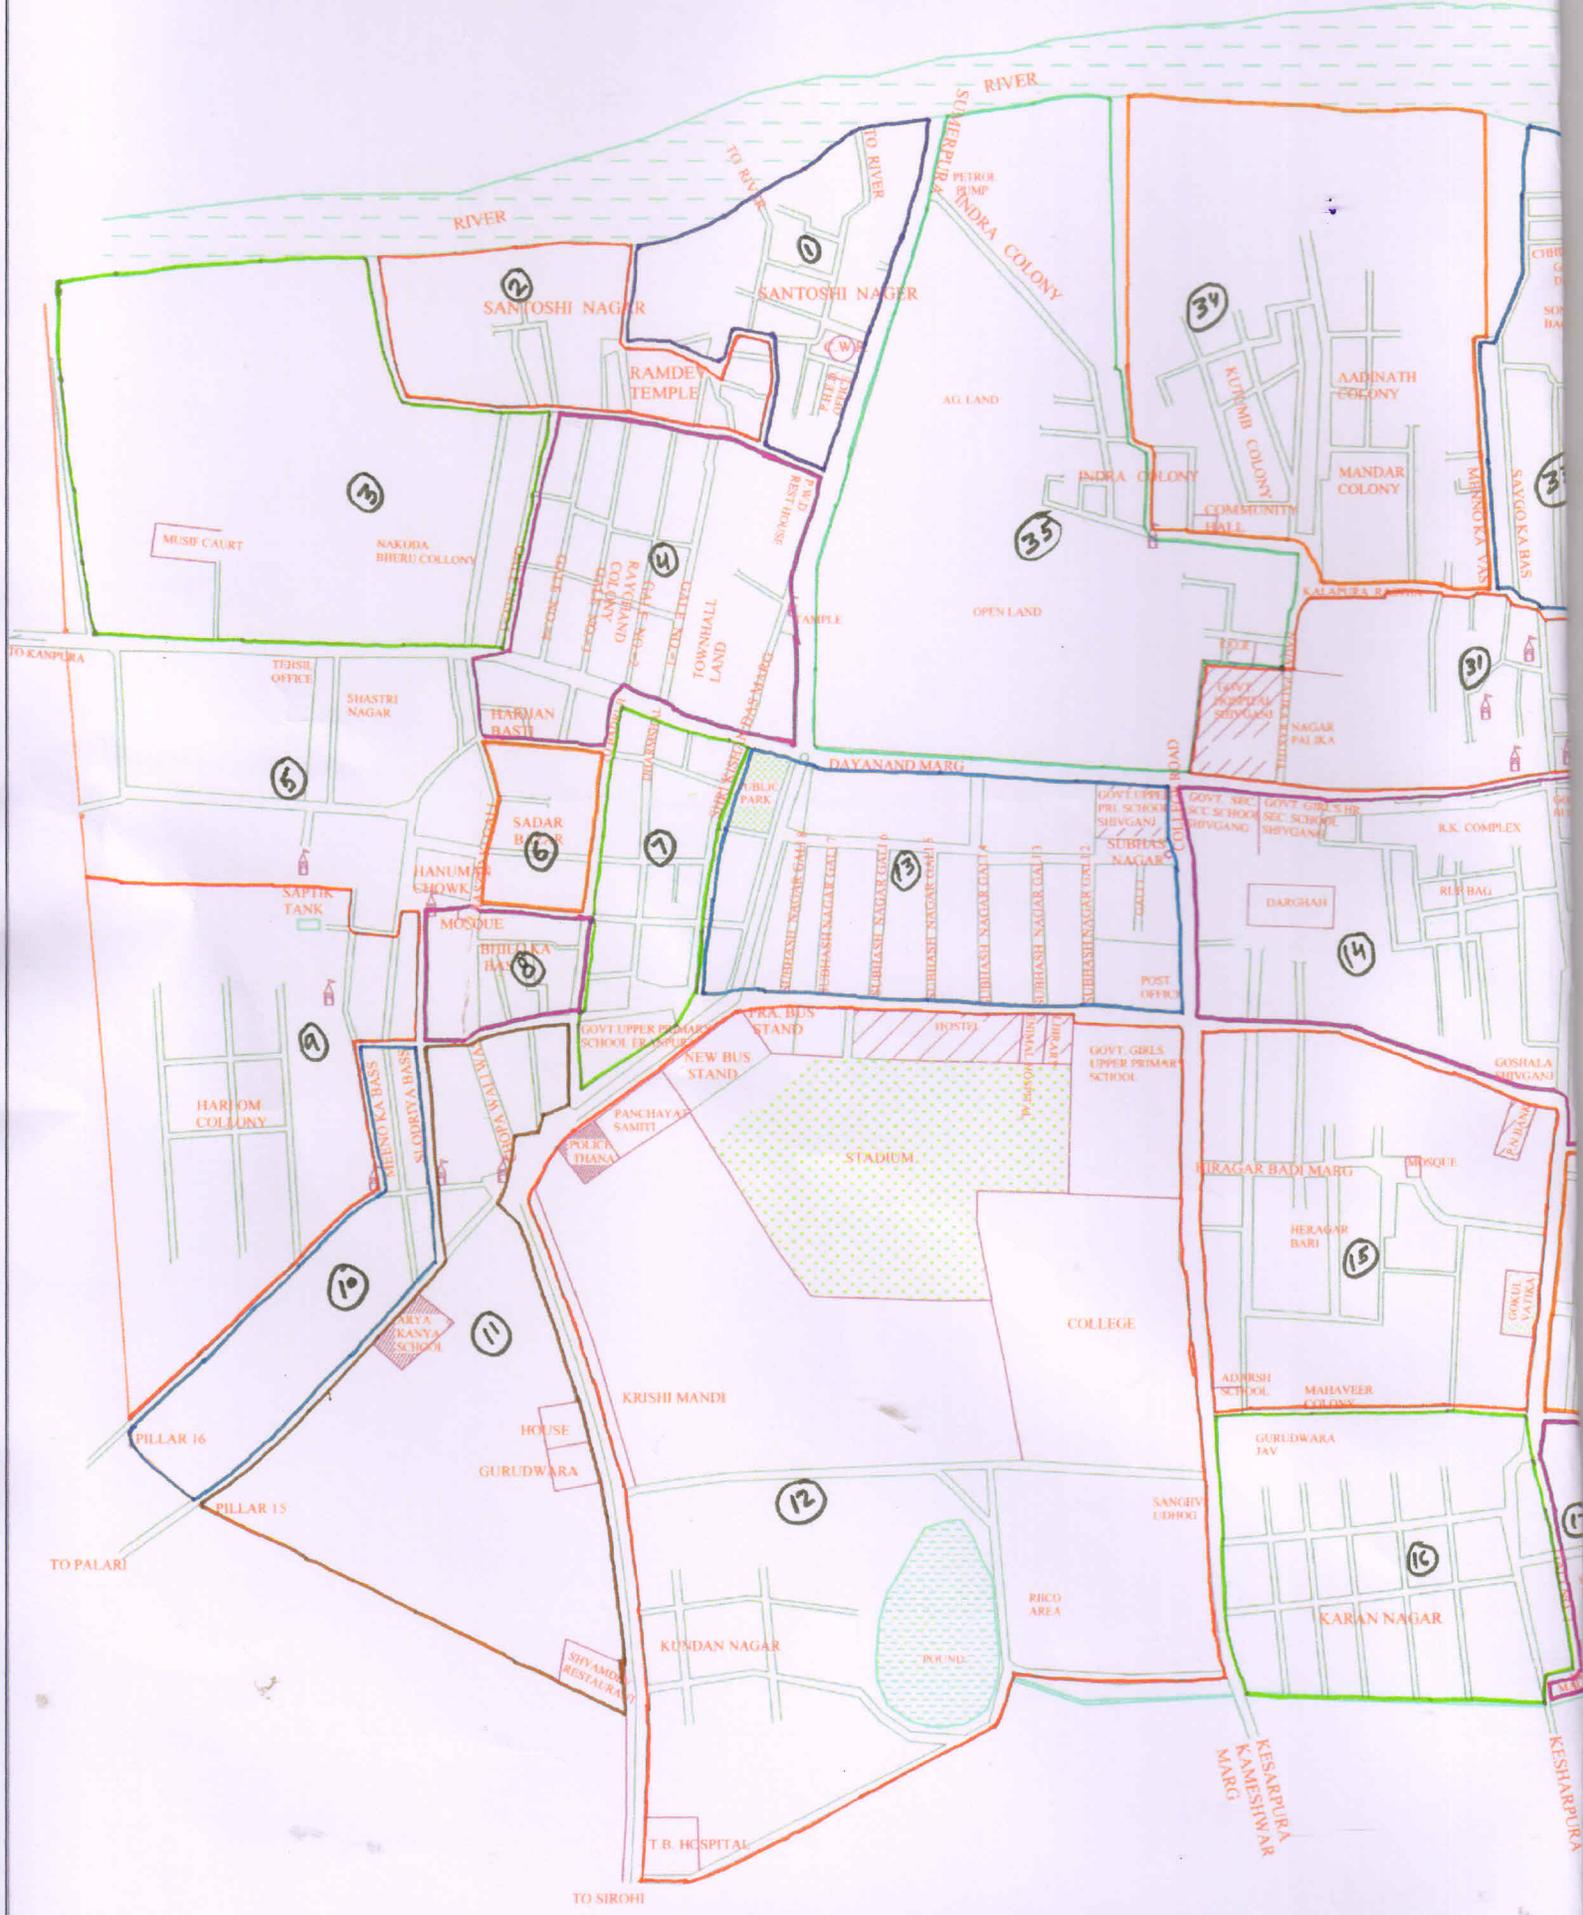



SCALE : 1 CM = 40 M

AREA :-484.14 HACT



01.	B.T.ROAD	
02.	GRAVER ROAD	
03.	B WALL	
04.	RIVER LINE	
05.	SR	
06.	CWR	
07.	TEMPLE	

अधिकाारी
नगरपालिका, शिवगंज

SIDHU SURVEY SERVICE
(A TOTAL SURVEYING SOLUTION)

Office : 205,2nd FLOOR, MODI ARCADE, CHOPASNI ROAD, JODHPUR

Residence : 17849, CHOPASNI HOUSING BOARD

OFF. - 6291-2634549 (80) 98298-76053, 94141-96625
e-mail : gora1964@rediffmail.com