




PROPOSED RESIDENTIAL SCHEME ON KHASRA NO. 152. OF VILLAGE PAL NEAR THAR DRY PORT ON BARMER ROAD AT JODHPUR

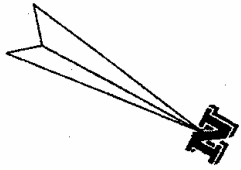

Scale :- 1"=50'

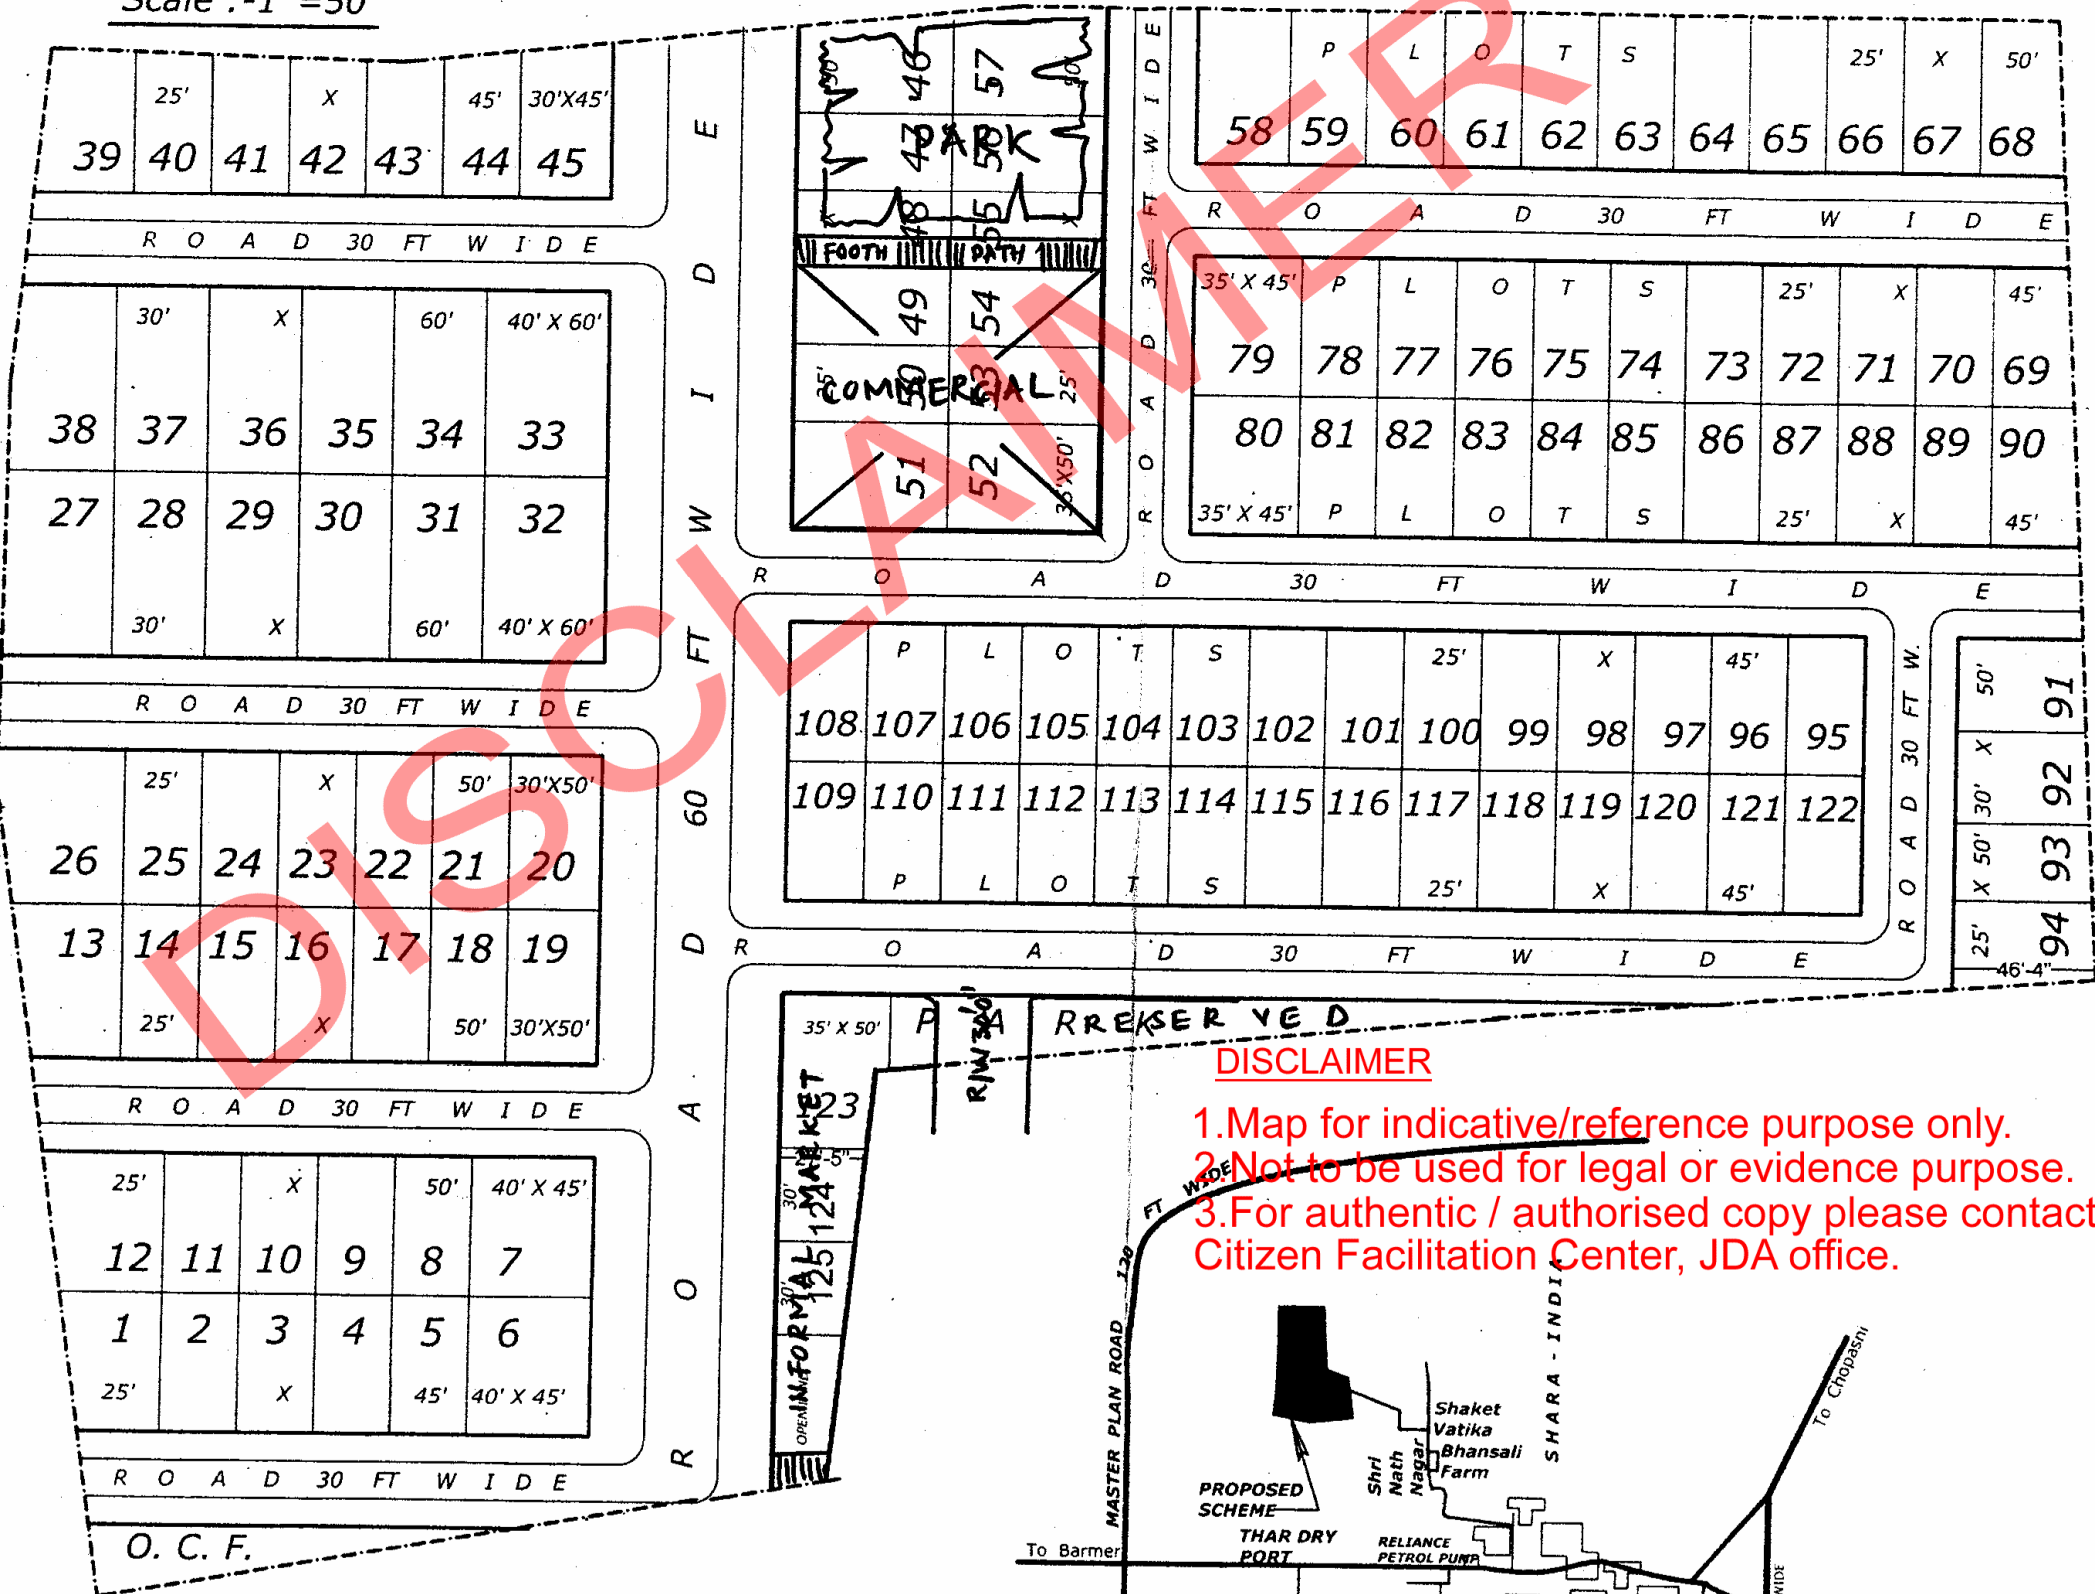

DISCLAIMER
 1. Map for indicative/reference purpose only.
 2. Not to be used for legal or evidence purpose.
 3. For authentic / authorised copy please contact Citizen Facilitation Center, JDA office.

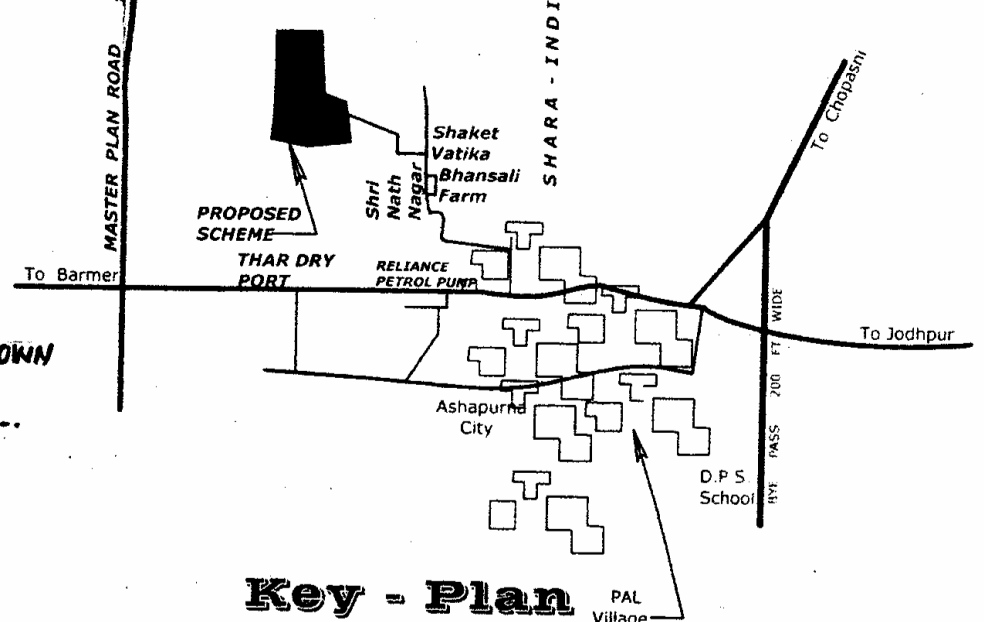

PROPOSED LAY OUT PLAN IS APPROVED AS PER MODIFICATION SHOWN

BLACK VIDE THIS OFFICE LETTER NO. JD2: 1628 DATED..

[Signature]
 उपायुक्त नगर नियोजक
 जोधपुर क्षेत्र, जोधपुर

[Signature]
 अतिरिक्त नगर नियोजक
 जोधपुर क्षेत्र, जोधपुर

Key - Plan