


# VIKAS - VIHAR

## PROPOSED RESIDENTIAL SCHEME ON KHASRA NO.348,348/1 VILLAGE PAL AT JODHPUR.

SCALE :- 1"=50' FEET


### KEY PLAN

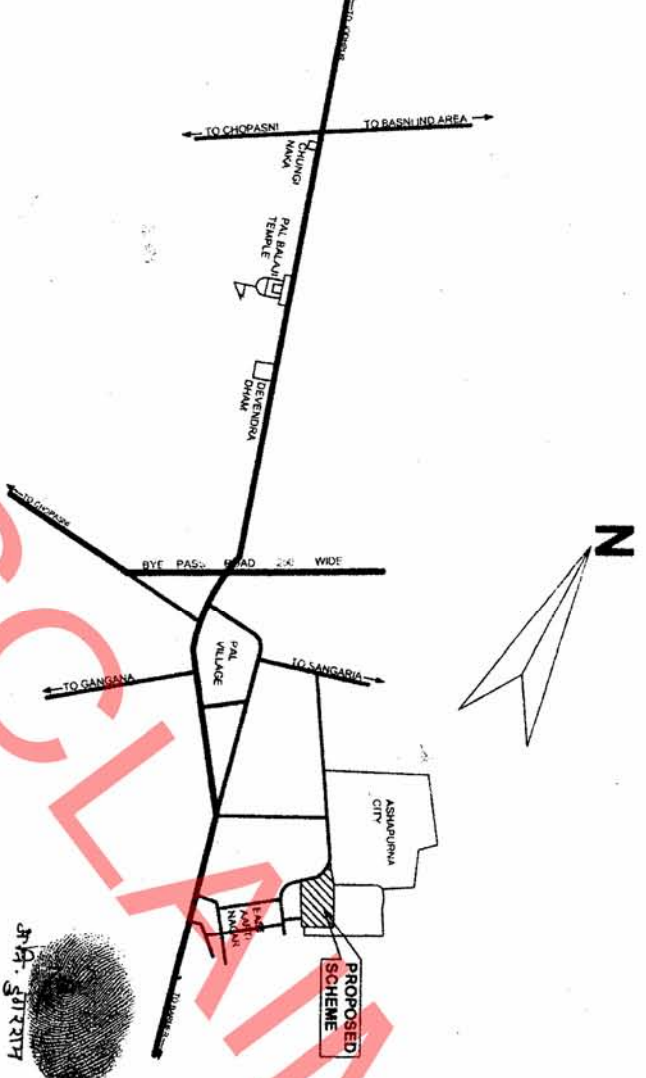

### LAND USES ANALYSIS :-

S.NO. NAME	AREA IN SQ. YDS.	PERCENTAGE
1. RESIDENTIAL	23172.80	59.99
2. ROAD	12844.10	33.25
3. DISPENSARY	503.11	1.30
4. PARK	1333.33	3.45
4. OPEN	411.53	1.06
5. TEMPLE	358.33	0.95

TOTAL = 38623.2 100.00

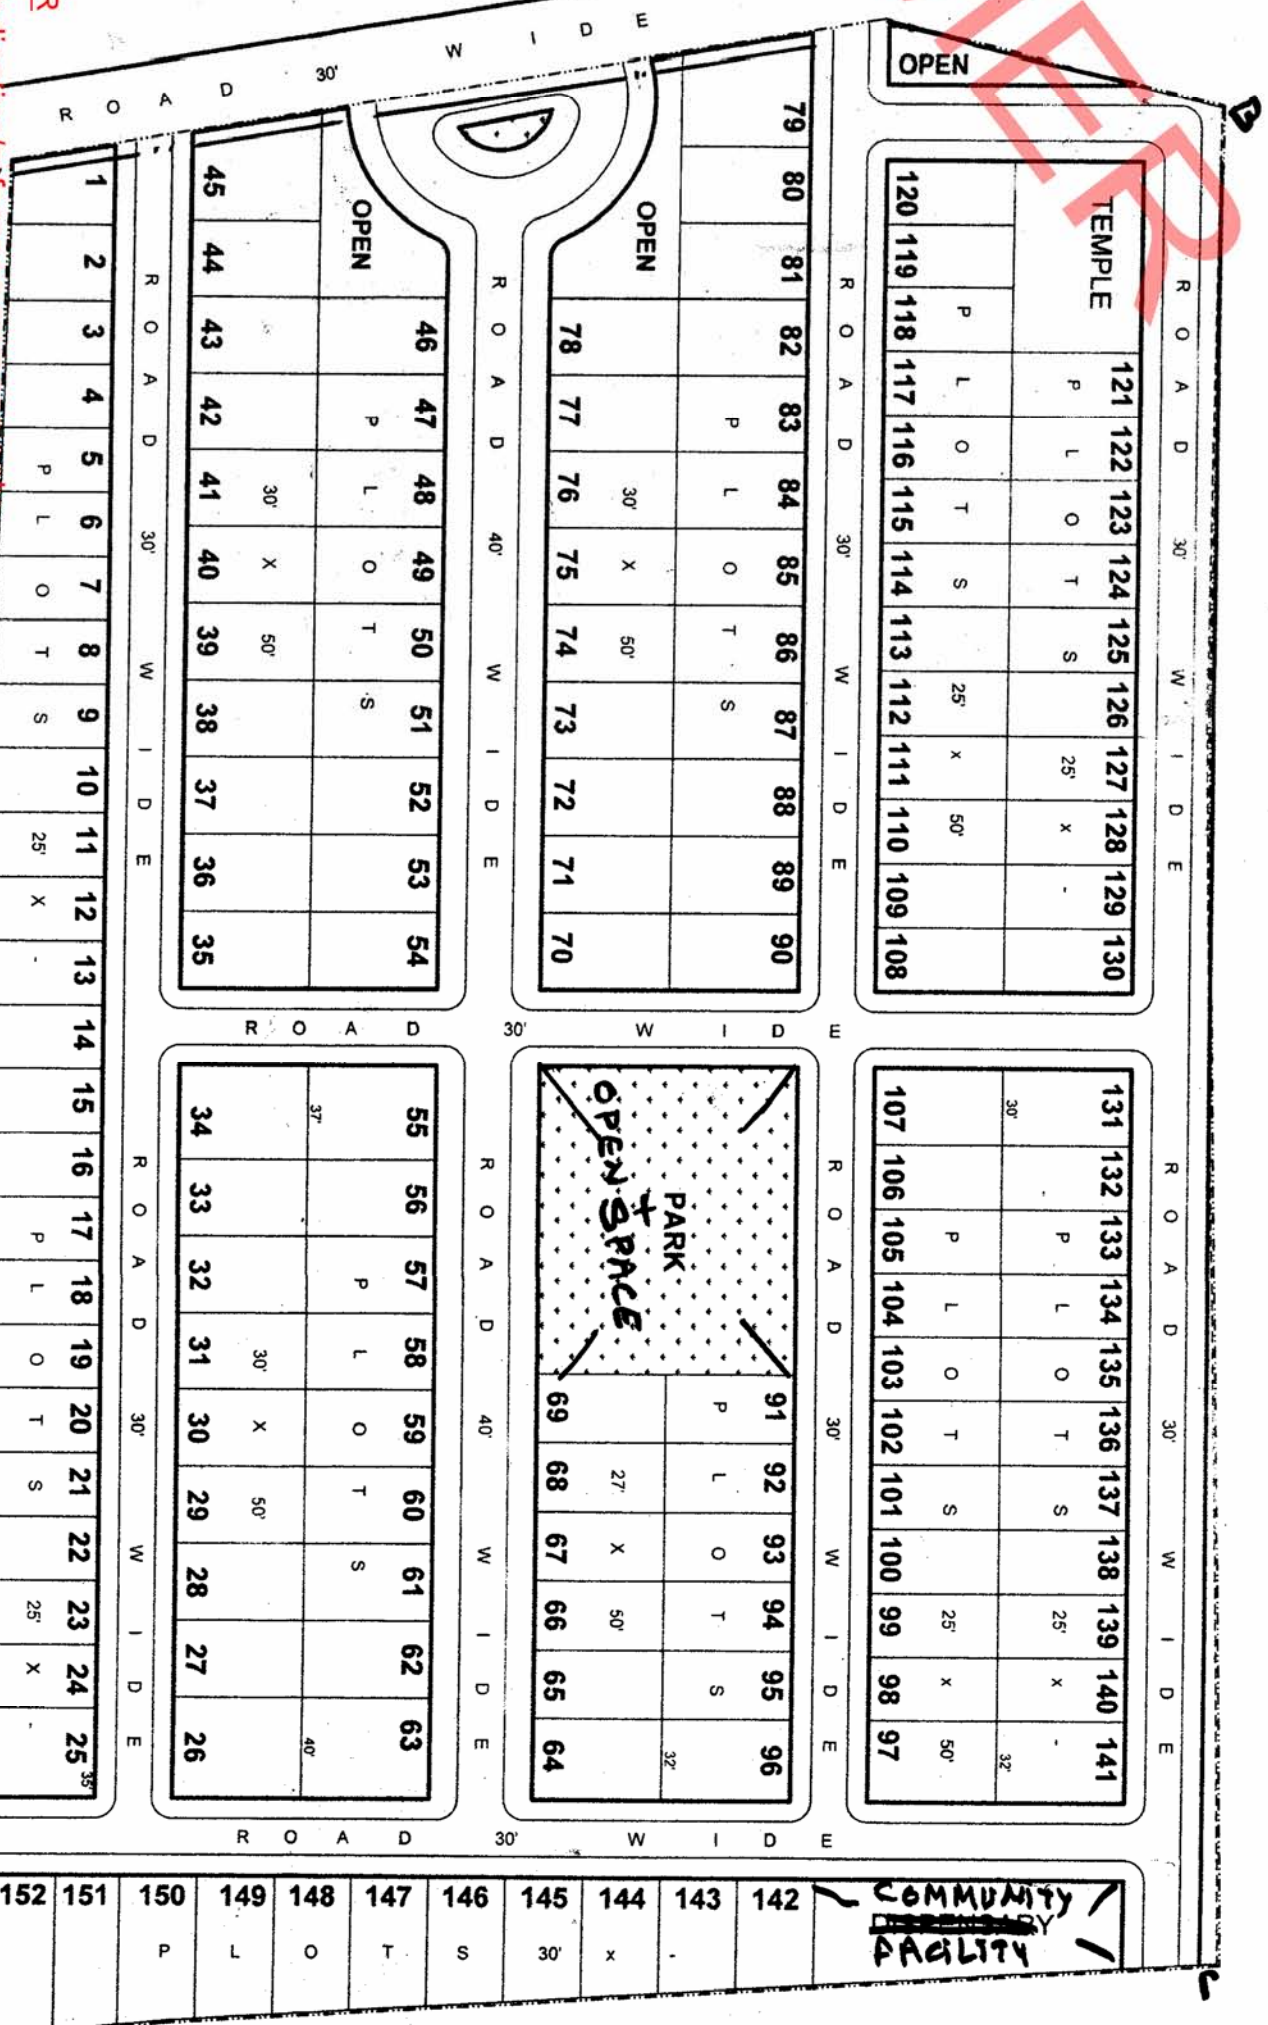

### DISCLAIMER

1. Map for indicative/reference purpose only.
2. Not to be used for legal or evidence purpose.
3. For authentic / authorised copy please contact Citizen Facilitation Center, JDA office.

SITE "ABCD" APPROVED AS AMENDED