



PLAN OF PLOT No. 1/396 IN
R.H.B. SCHEME, JHUNJHUNU.

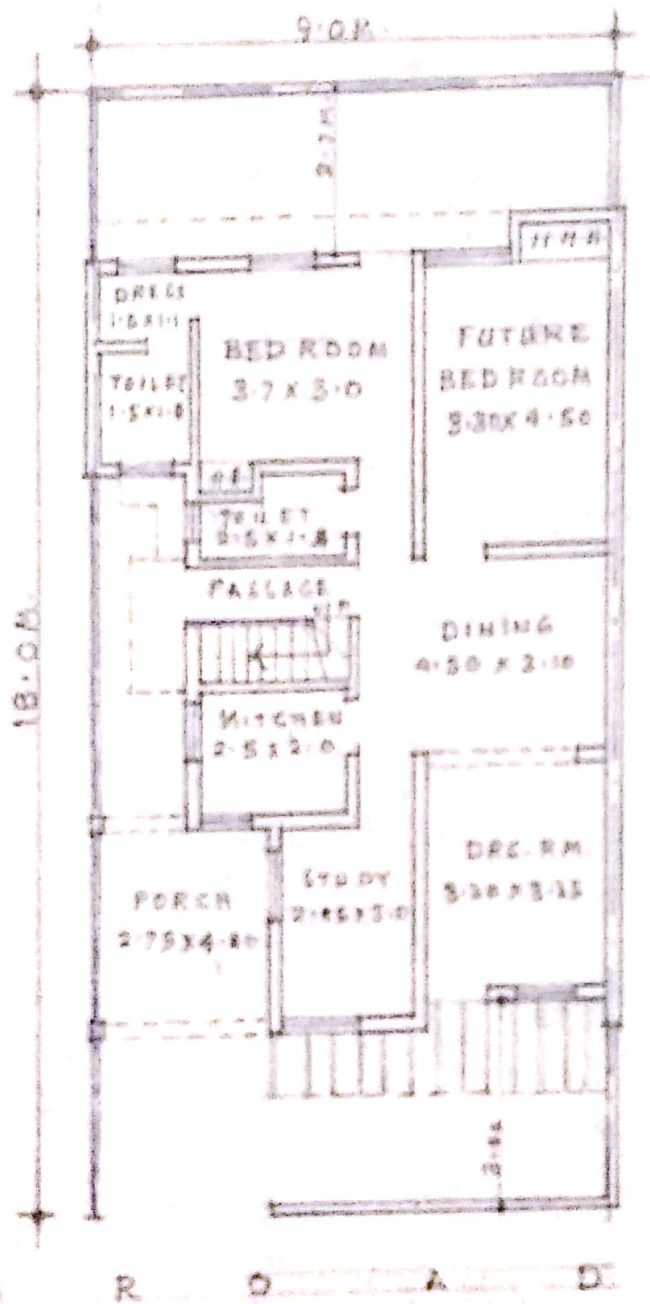

VERIFICATION FROM SITE
UNAUTHORISED CONST. SHOWN THUS:

SIG. & SEAL OF
P.E. J.P. S.

REVISION SHOWN THUS
 DATE : FEB, 1992
 HOUSES CONSTRUCTED UP TO JULY 92 SHOWN THUS

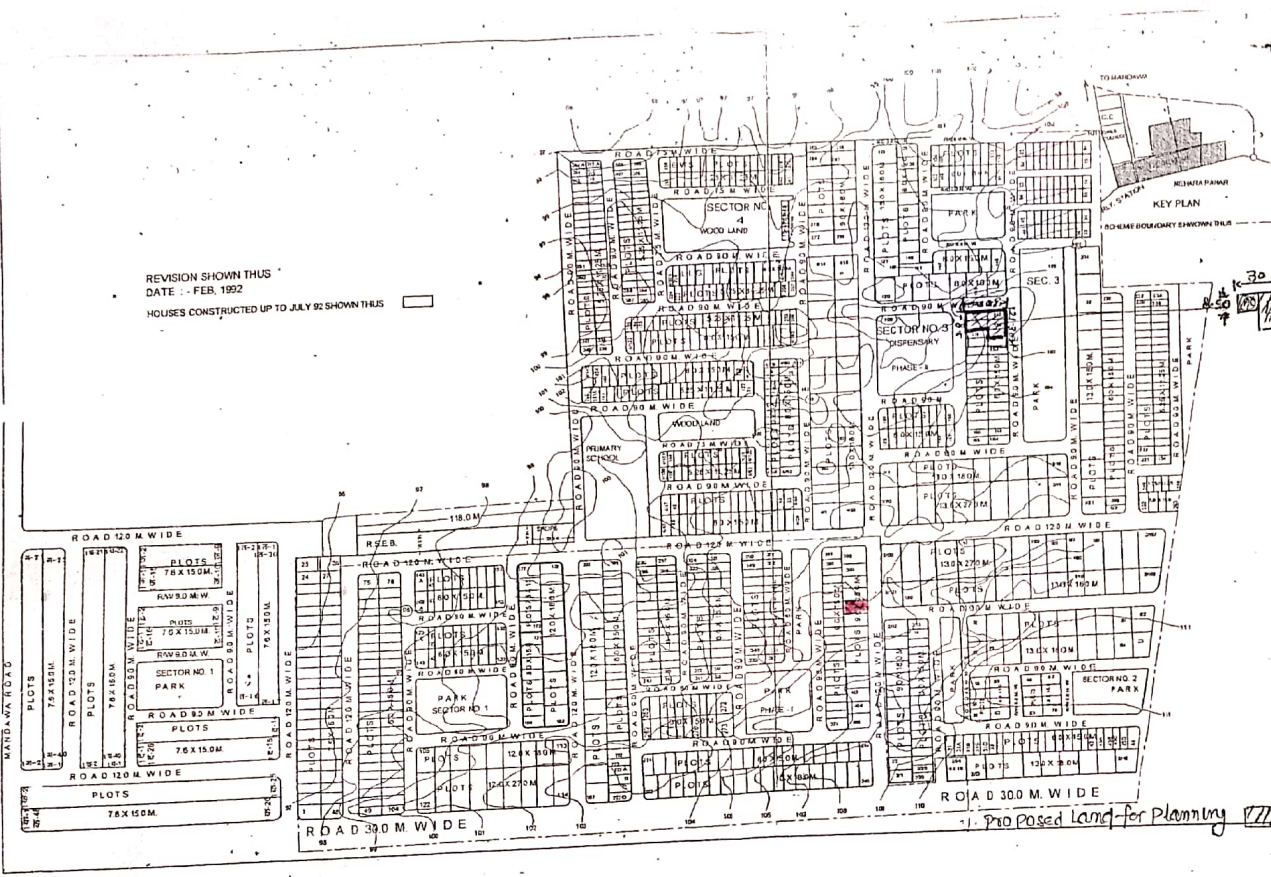

ANALYSIS OF SCHEME

PHASE	USE	AREA/HECT	PERCENTAGE
PHASE - I	RESIDENTIAL	4.78	57.75
	PARKS	0.41	5.00
	TOTAL	5.19	62.75
PHASE - II	RESIDENTIAL	8.81	34.28
	PRINCIPAL	1.41	5.48
	PRIMARY SCHOOL	0.46	1.79
	SUBSIDIARY	0.30	1.17
TOTAL	11.00	42.72	

SCHEDULE OF PLOTS

PHASE	TYPE	SIZE	DRG. NO.	NO. OF PLOTS
PHASE - I	MIG 1	88 X 110	PA/3002/0102	204
	MIG 2	75 X 110	PA/3002/0102	014
	MIG 3	88 X 110	PA/3002/0102	023
	MIG 4	88 X 110	PA/3002/0102	011
	MIG 5	88 X 110	PA/3002/0102	011
	MIG 6	120 X 110	PA/3002/0102	009
	MIG 7	120 X 110	PA/3002/0102	009
TOTAL				470
PHASE - II	MIG 8	88 X 110	PA/3002/0102	221
	MIG 9	88 X 110	PA/3002/0102	271
	MIG 10	88 X 110	PA/3002/0102	017
	MIG 11	88 X 110	PA/3002/0102	001
	MIG 12	88 X 110	PA/3002/0102	005
TOTAL				515
TOTAL				985

THIS DRAWING TRACE FROM DRG. NO. RH/3002/0102
 DEALY BY SHR. P.S. SODANI DATE 9.10.92

REVISED LAY-OUT PLAN OF HOUSING SCHEME, JHUNJHUNU RAJ.

DRG. NO. RH/3002/0102	SCALE : 1:1200	94
DATE : 15.9.92	FILE NO. :	
TRACE BY : G. L. SHARMA	CHD. BY :	
Y. SINGH ASST. TOWN PLANNER	C.K. RASTOGI DEPUTY TOWN PLANNER	
P.N. BHARGAVA SENIOR TOWN PLANNER	HOUSING COMMISSIONER	
RAJASTHAN HOUSING BOARD		

7396 MIG B - 9x18m
 KA