


SHEOPUR VILLAGE
 ROAD 9.0 M. WIDE
 ROAD 9.0 M. WIDE
 ROAD 9.0 M. WIDE
 ROAD 9.0 M. WIDE
 ROAD 9.0 M. WIDE
 ROAD 9.0 M. WIDE
 ROAD 9.0 M. WIDE
 ROAD 9.0 M. WIDE
 ROAD 9.0 M. WIDE
 ROAD 9.0 M. WIDE
 ROAD 9.0 M. WIDE
 ROAD 12.0 M. WIDE
 TONK ROAD
 TON.R.I.

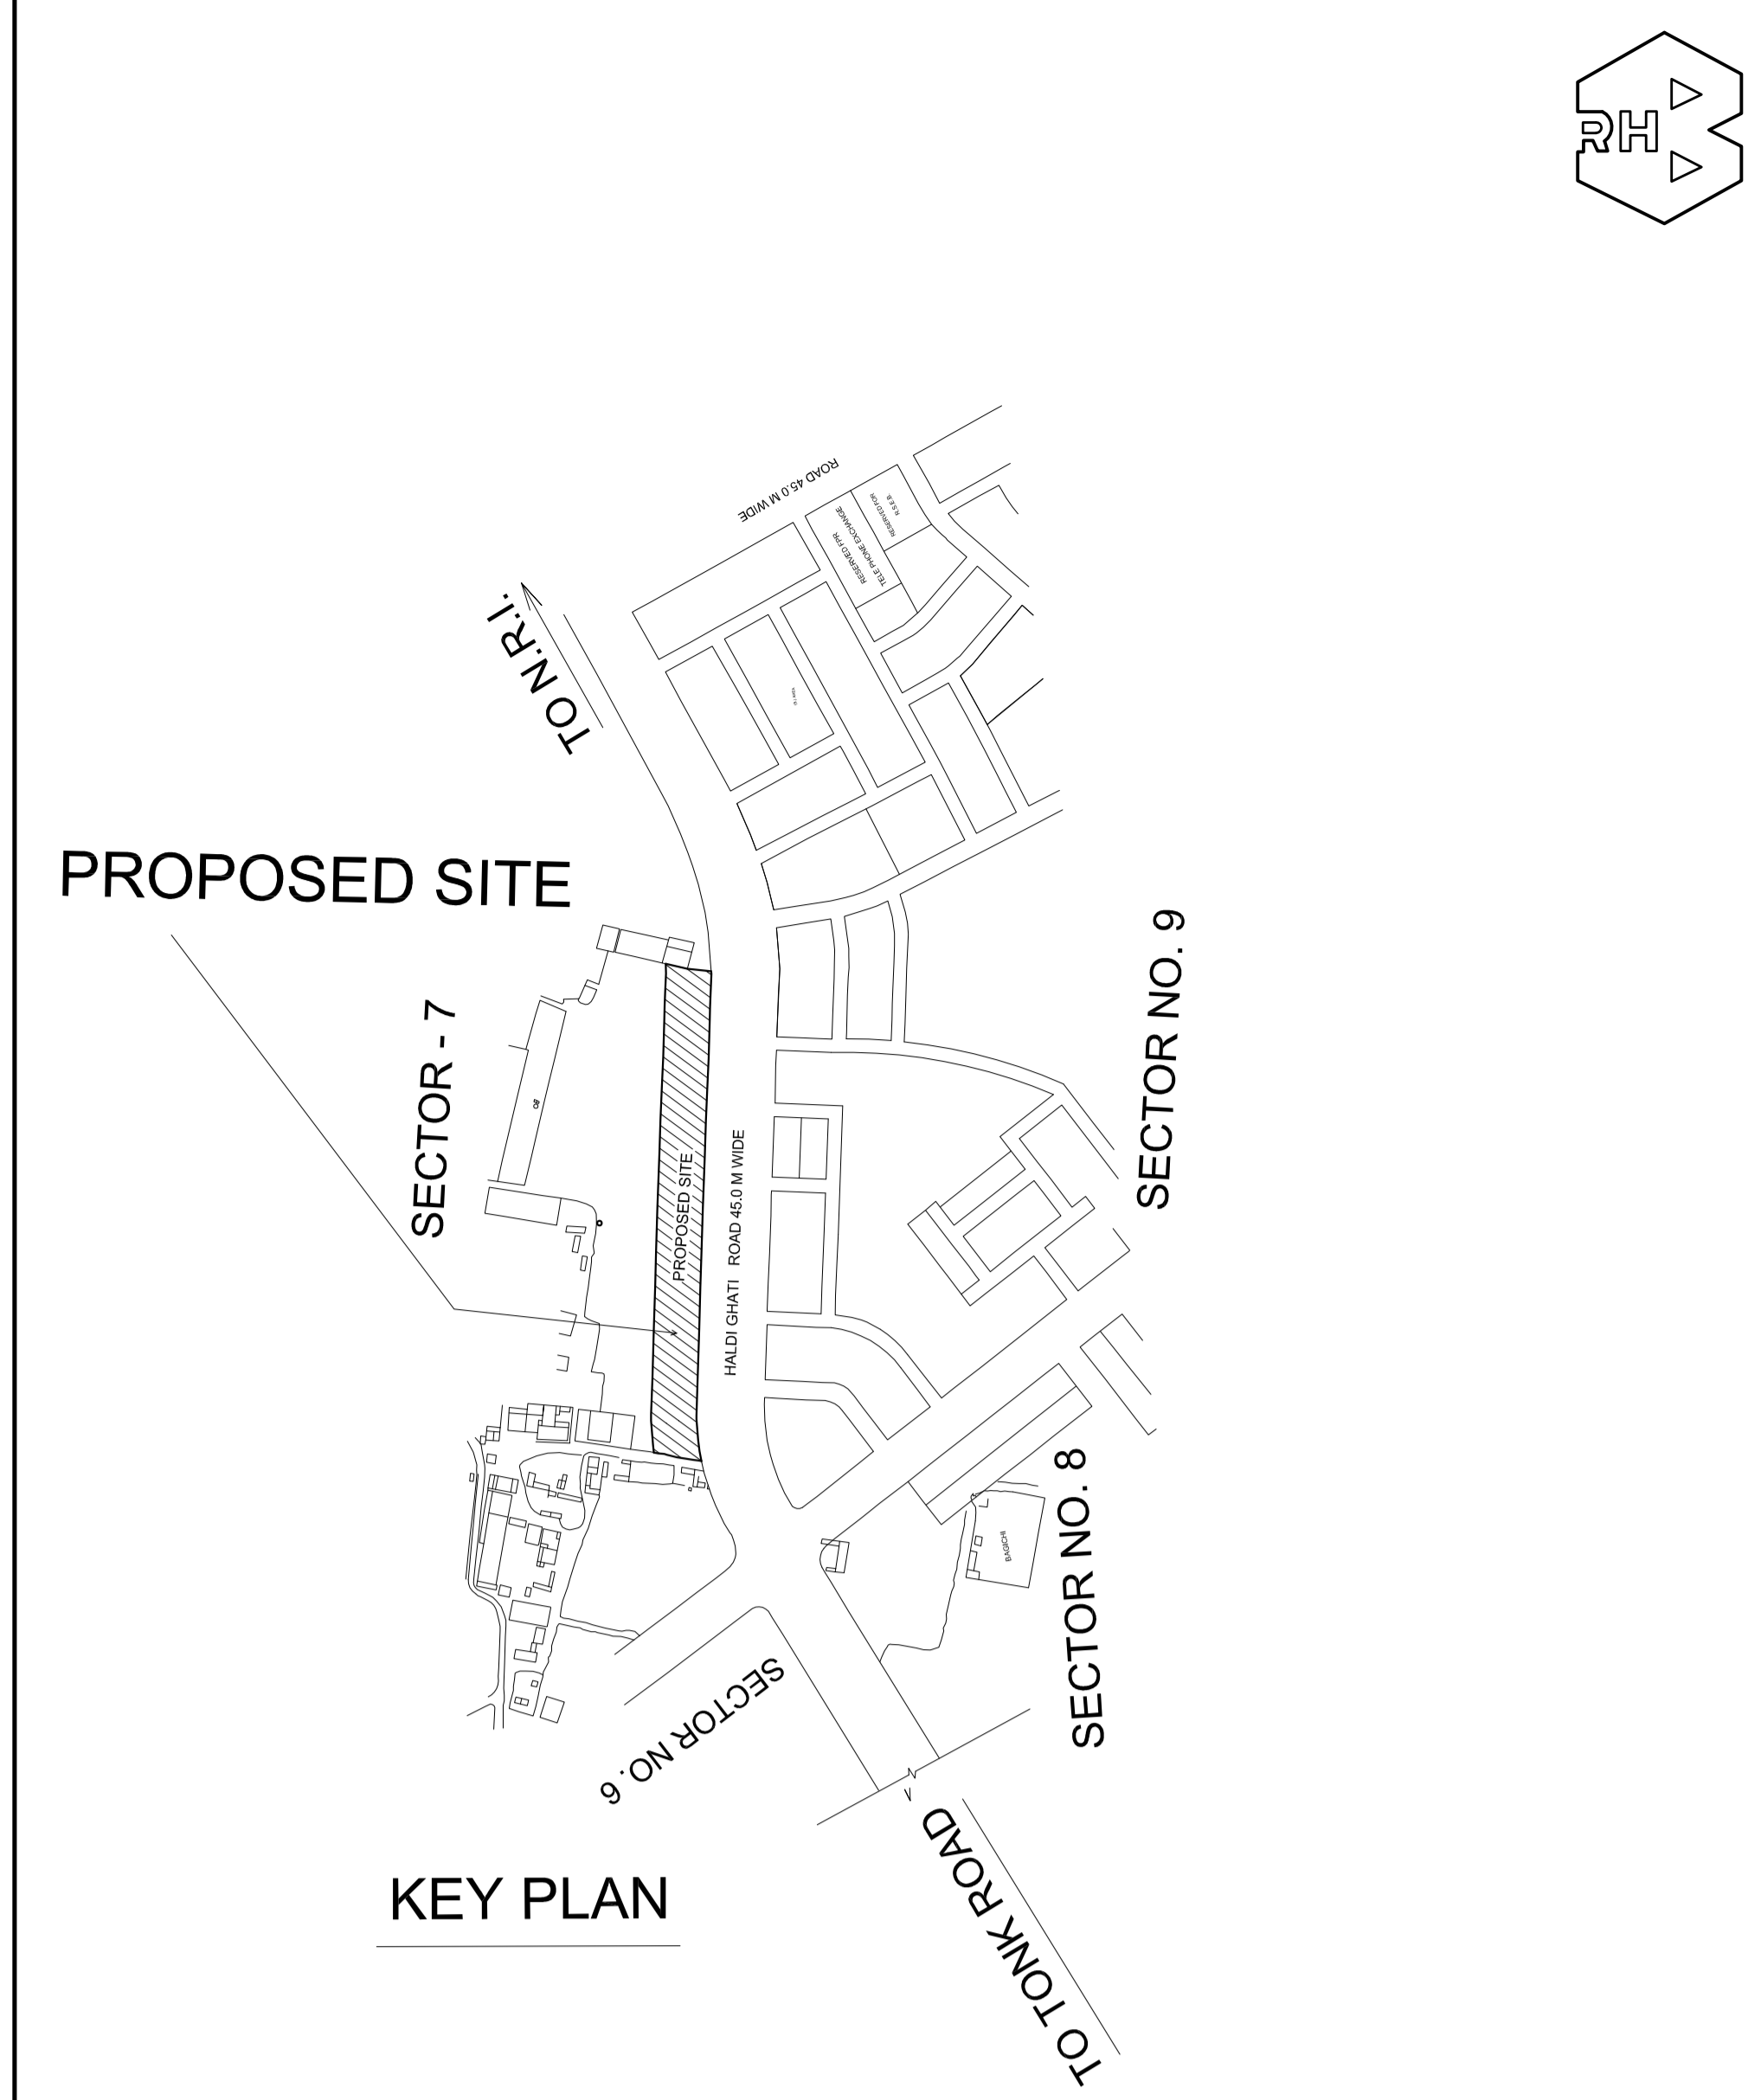

S.NO.	PLOT NO.	AREA SQ.M.	SETBACKS					
			FRONT-I	FRONT-II	FRONT-III	SIDE-I	SIDE-II	REAR
1.	HG-1 / C-1	977.29	9.0M	3.0M	-	4.50M	-	3.0M
2.	HG-1 / C-2	703.98	9.0M	-	-	3.0M	3.0M	3.0M
3.	HG-1 / C-3	703.98	9.0M	-	-	3.0M	3.0M	3.0M
4.	HG-1 / C-4	703.98	9.0M	3.0M	-	3.0M	3.0M	-
5.	HG-1 / C-5	703.98	9.0M	3.0M	-	3.0M	3.0M	-
6.	HG-1 / C-6	902.75	9.0M	3.0M	3.0M	4.50M	-	-
7.	HG-2 / C-1	915.72	9.0M	3.0M	3.0M	4.50M	-	-
8.	HG-2 / C-2	797.40	9.0M	3.0M	-	4.50M	4.50M	-
9.	HG-2 / C-3	797.40	9.0M	3.0M	-	4.50M	4.50M	-
10.	HG-2 / C-4	797.40	9.0M	3.0M	-	4.50M	4.50M	-
11.	HG-2 / C-5	847.84	9.0M	3.0M	3.0M	4.50M	-	-

TOTAL PLOTS = 11

NOTE:-
 1. OTHER BUILDING PARAMETERS AS PER UNIFIED BUILDING BYELAWS 2017
 2. ALL DIMENSIONS ARE IN METERS
 3. THERE IS DIFFERENCE IN AREA OF PLOTS DUE TO CURVATURE IN THE PLOTS SIZES.

APPROVED IN P.C. 160 DATED 03-06-2020
 AGENDA ITEM NO. 26

REVISED PLANNING OF COMMERCIAL PLOT NO. HG-1 & HG-2 AT SECTOR-9 (HALDI GHATI MARG) PRATAP NAGAR SANGANER, JAIPUR.

DRG.NO:- RHB/HQ/2020/	SCALE :-
DATE :- 29-6-2020	FILE NO :-
DEALT BY :- R. K. GUPTA	CHD. BY :-

(P.C.YADAV) ASSISTANT TOWN PLANNER	(SANT SARAN) DEPUTY TOWN PLANNER
---------------------------------------	-------------------------------------

(ANIL MATHUR)
ADDL. CHIEF TOWN PLANNER

RAJSTHAN HOUSING BOARD