



SCHEDULE OF SHOPS :-


S.NO.	SIZE	NOS.
1.	7.0 X 15.0 M.	4
2.	6.0 X 15.0 M.	10
TOTAL		14



THIS DRAWING APPROVED BY
HOUSING COMMISSIONER

PART LAY OUT PLAN OF SHOPPING
CENTRE SECTOR - 17 (ZONE - 175)
PRATAP NAGAR SANGANER, JAIPUR

DRG. NO. :- R.H.B./HQ/	FILE NO. :-
DATE :- 27-1-2014	SCALE :-
DEALT. BY :- R.K. GUPTA	CHD. BY :-
(M.L. BALODIA) ASSISTANT ARCHITECT	(S.S. RAJPOURHI) DEPUTY TOWN PLANNER

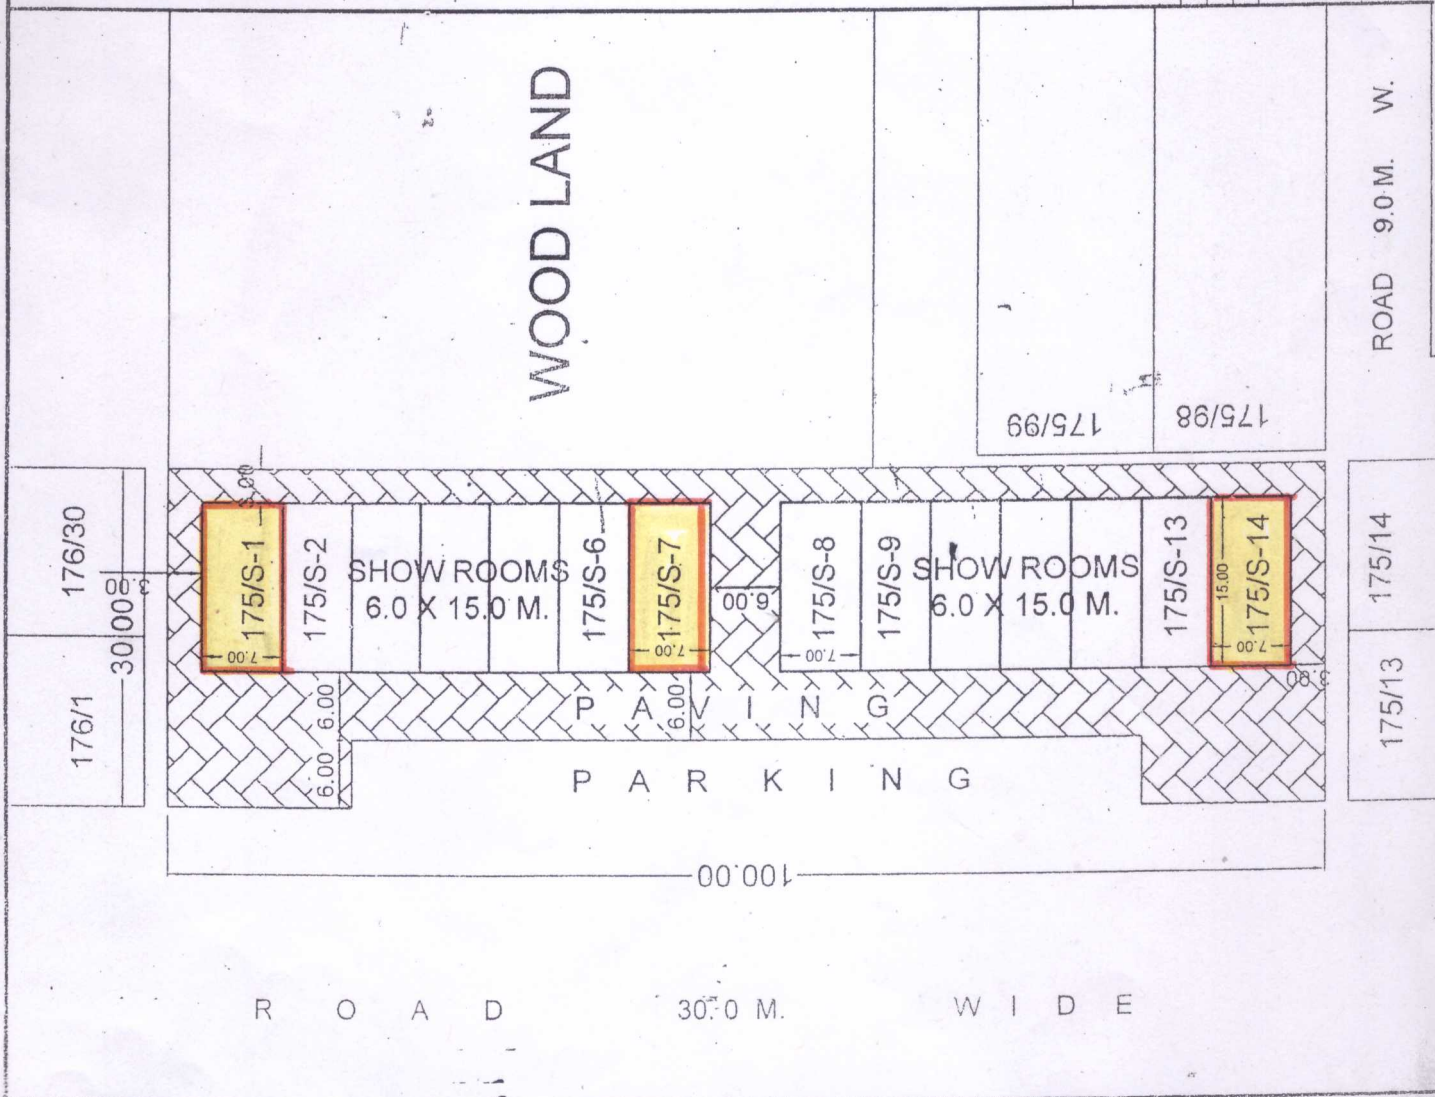

WOOD LAND

P A R K I N G

R O A D 30.0 M. W I D E

ROAD 9.0 M. W.

175/13 | 175/14

175/99

175/98

176/1

176/30

30.00

30.00

6.00

6.00

6.00

6.00

7.00

7.00

7.00

7.00

15.00

15.00

100.00