


PROPOSED DRAFT LAYOUT OF "C" EXTENSION SOUTH EXTENSION SCHEME

AREA ANALYSIS "C" EXTENSION ARAJI AREA = 33.945 HECTARE

DETAILS	AREA	%
1. PLOTTING AREA	192478.00 Sq.Mtr.	56.00%
2. RESERVED AREA	31096.00 Sq.Mtr.	09.16%
3. ROAD AREA	115876.00 Sq.Mtr.	34.84%
TOTAL AREA	339450.00 Sq.Mtr.	100.00%

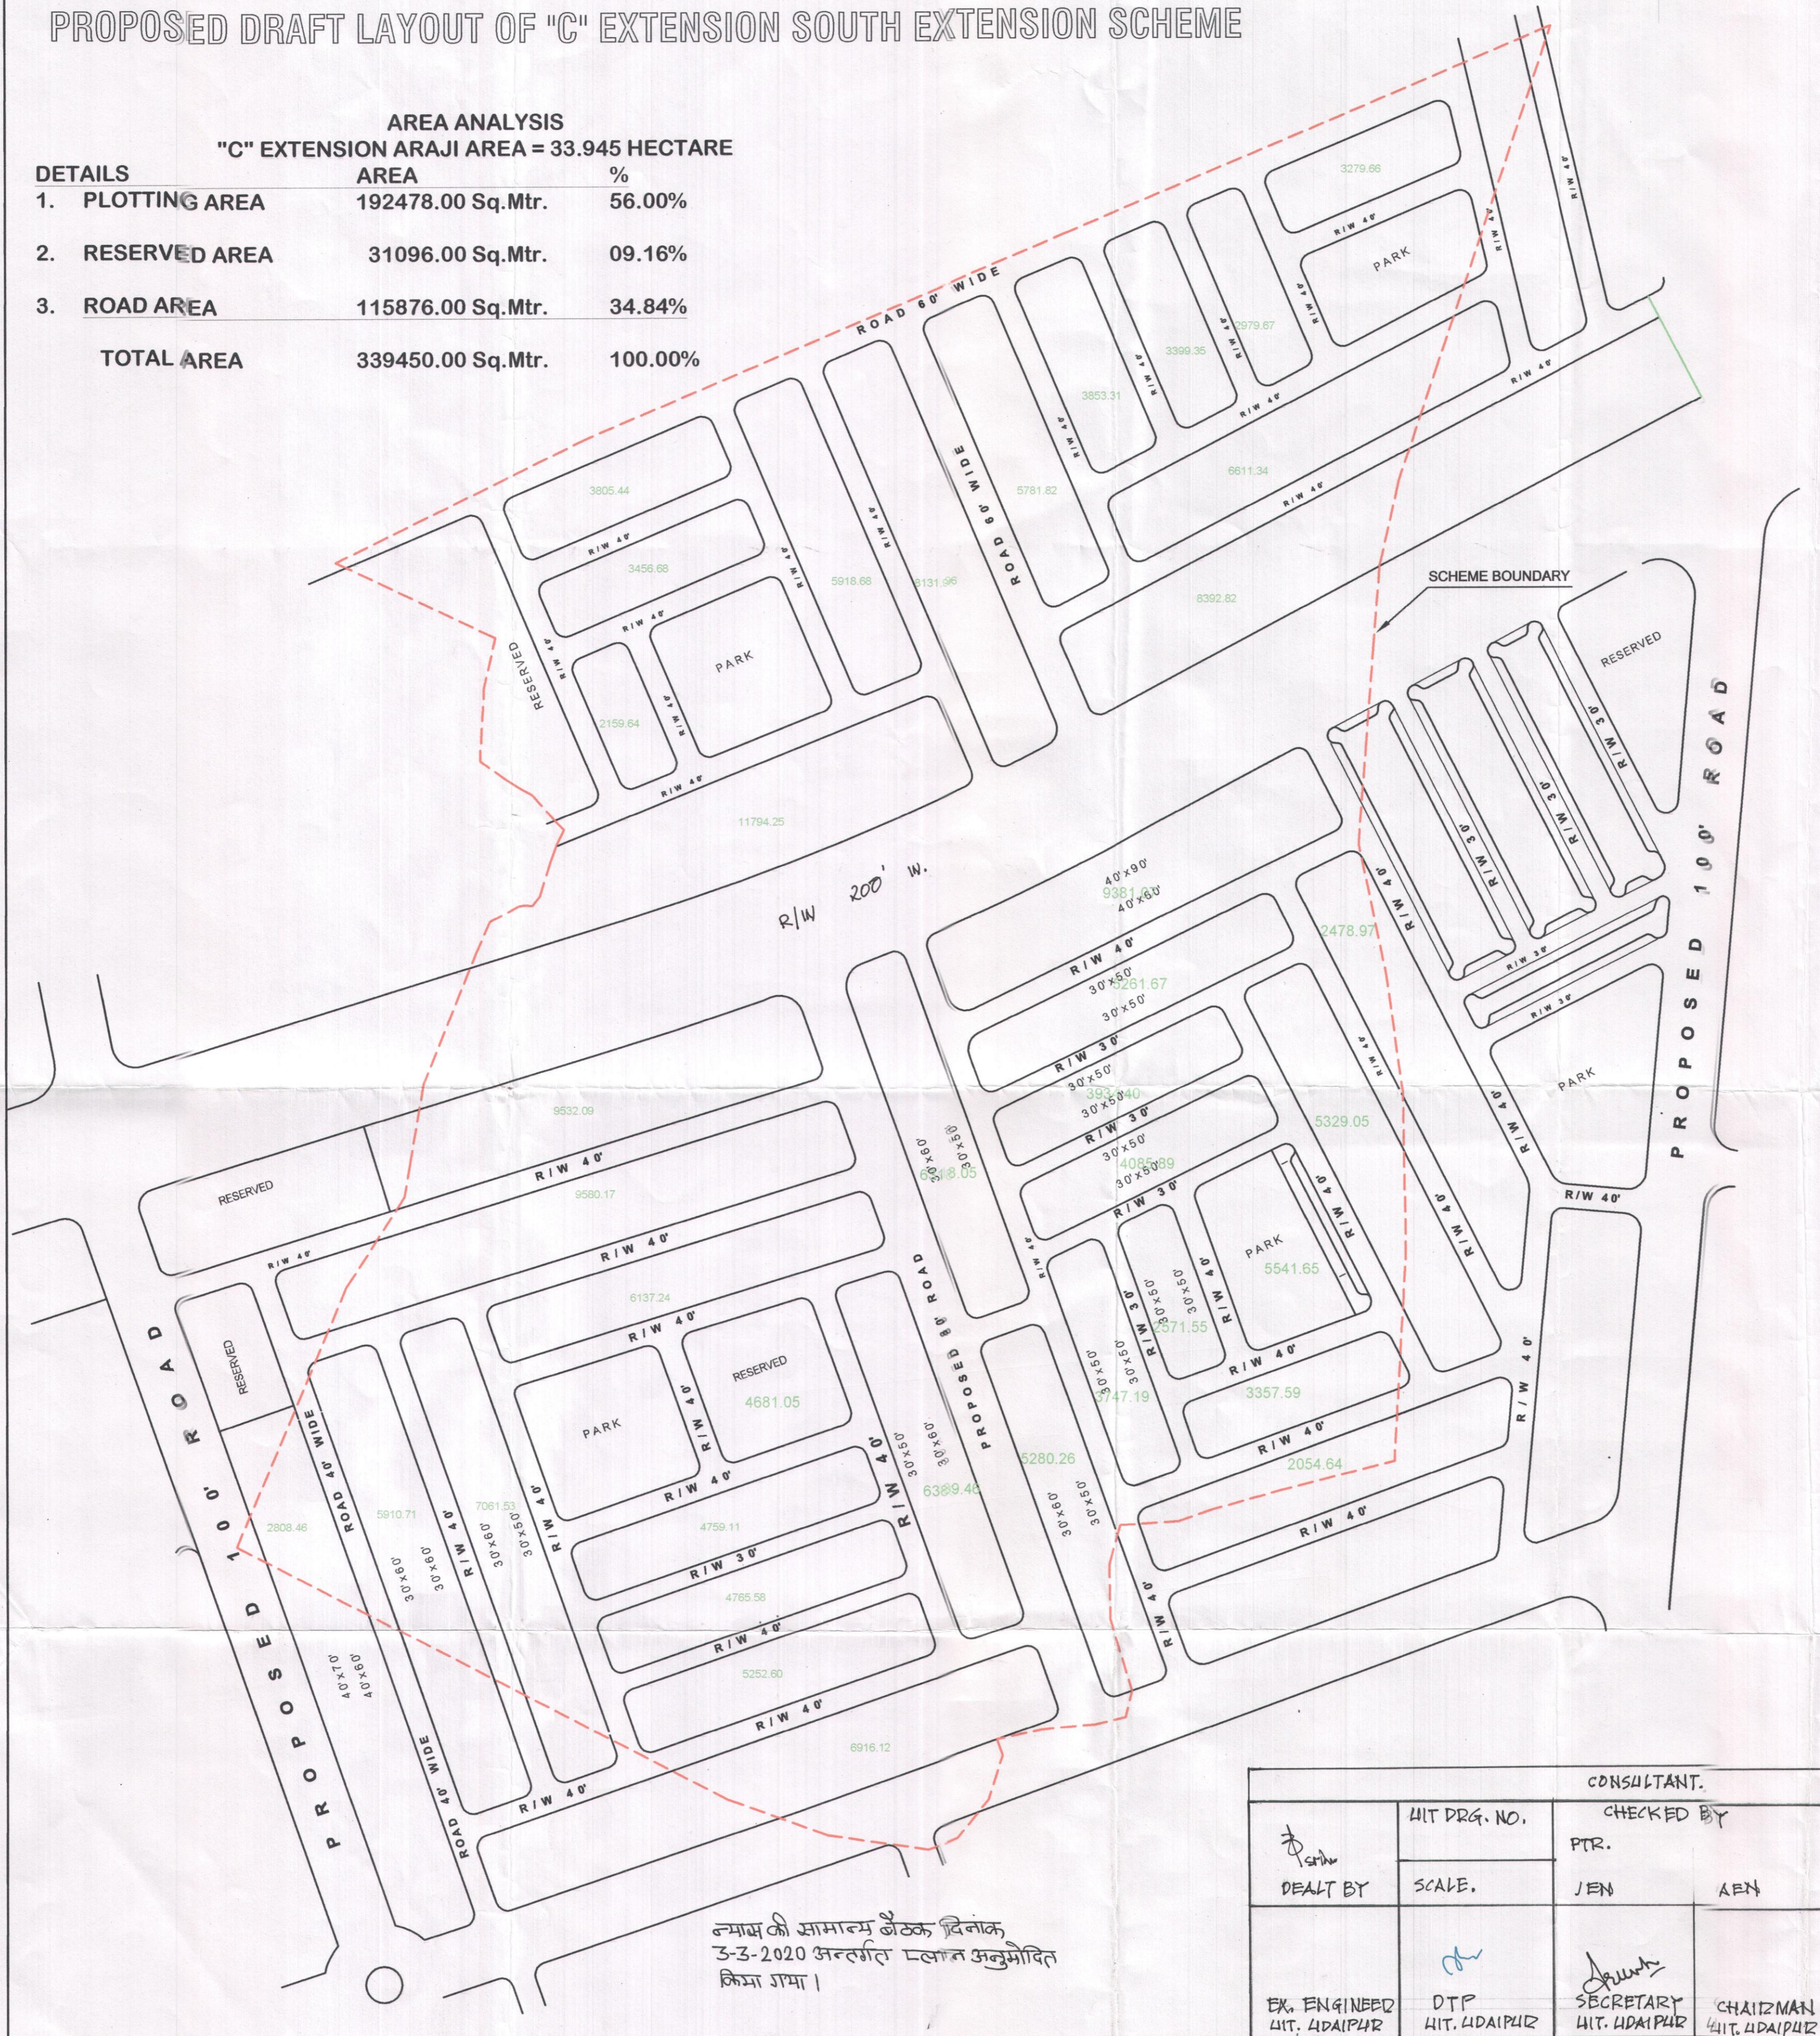

न्याय की सामान्य बैठक दिनांक
3-3-2020 अन्तर्गत प्लान अनुमोदित
किया गया।

CONSULTANT.			
DEALT BY	HIT DRG. NO.	CHECKED BY	
	SCALE.	PTR.	AEN
EX. ENGINEER HIT. HDAIPUR	DTP HIT. HDAIPUR	SECRETARY HIT. HDAIPUR	CHAIRMAN HIT. HDAIPUR